



Rear Yard Reforestation trees:

1. 2-65 Gal. Loblolly Pines
2. 1-65 Gal. Broadleaf deciduous, either Mexican Sycamore or Water Oak
3. 15-Gal. Yaupon standards 8' O.C.

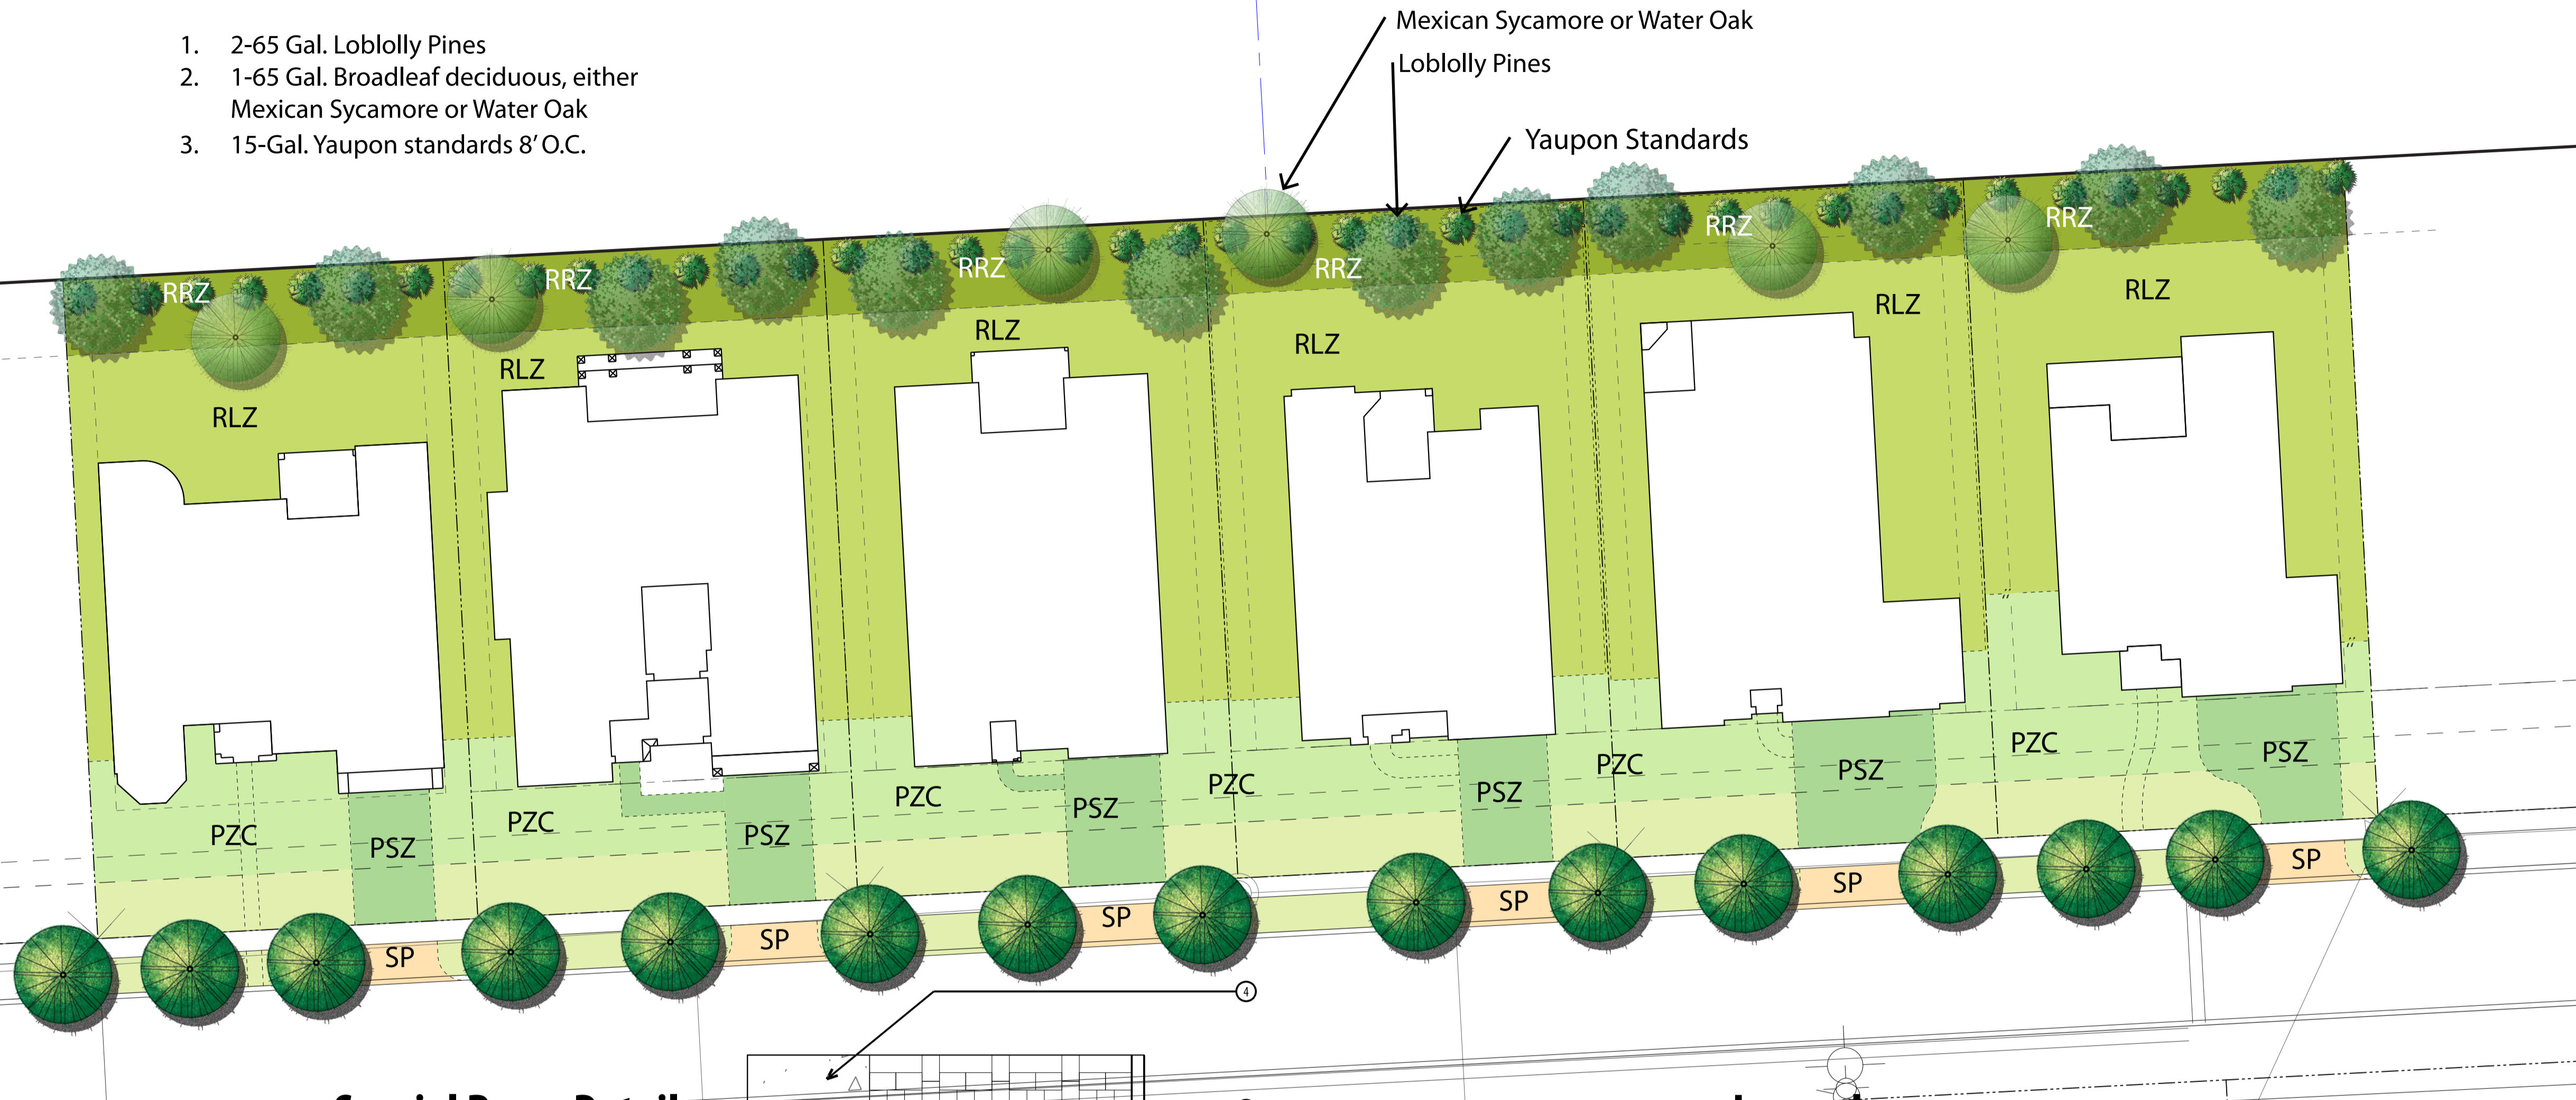

Special Paver Detail

Pavers to be Pavestone Forest Blend

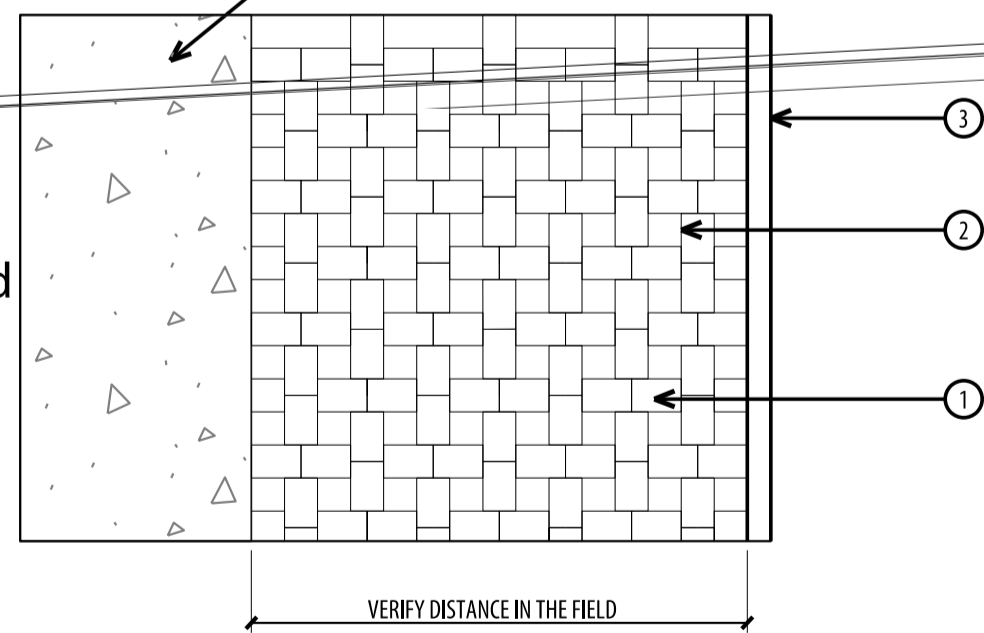

SPECIAL PAVING CALLOUT LEGEND

1. "Plaza Stone" by Pavestone in Muster K pattern
Large rectangle paver: 5 7/16" x 8 3/16" x 2 3/8" (60mm)
Square paver: 5 7/16" x 5 7/16" x 2 3/8" (60mm)
Color to be "Forest Blend"
2. Polymeric jointing sand, typ
3. Existing curb
4. Sidewalk by builder

Legend

	PSZ	Planting Sign Zone
	PZC	Planting Zone Conditional
	TZ	Turf Zone
	RRZ	Rear Reforestation Zone
	RLZ	Rear Landscape Zone
	SP	Special Paving Zone